



PRESEK B-B

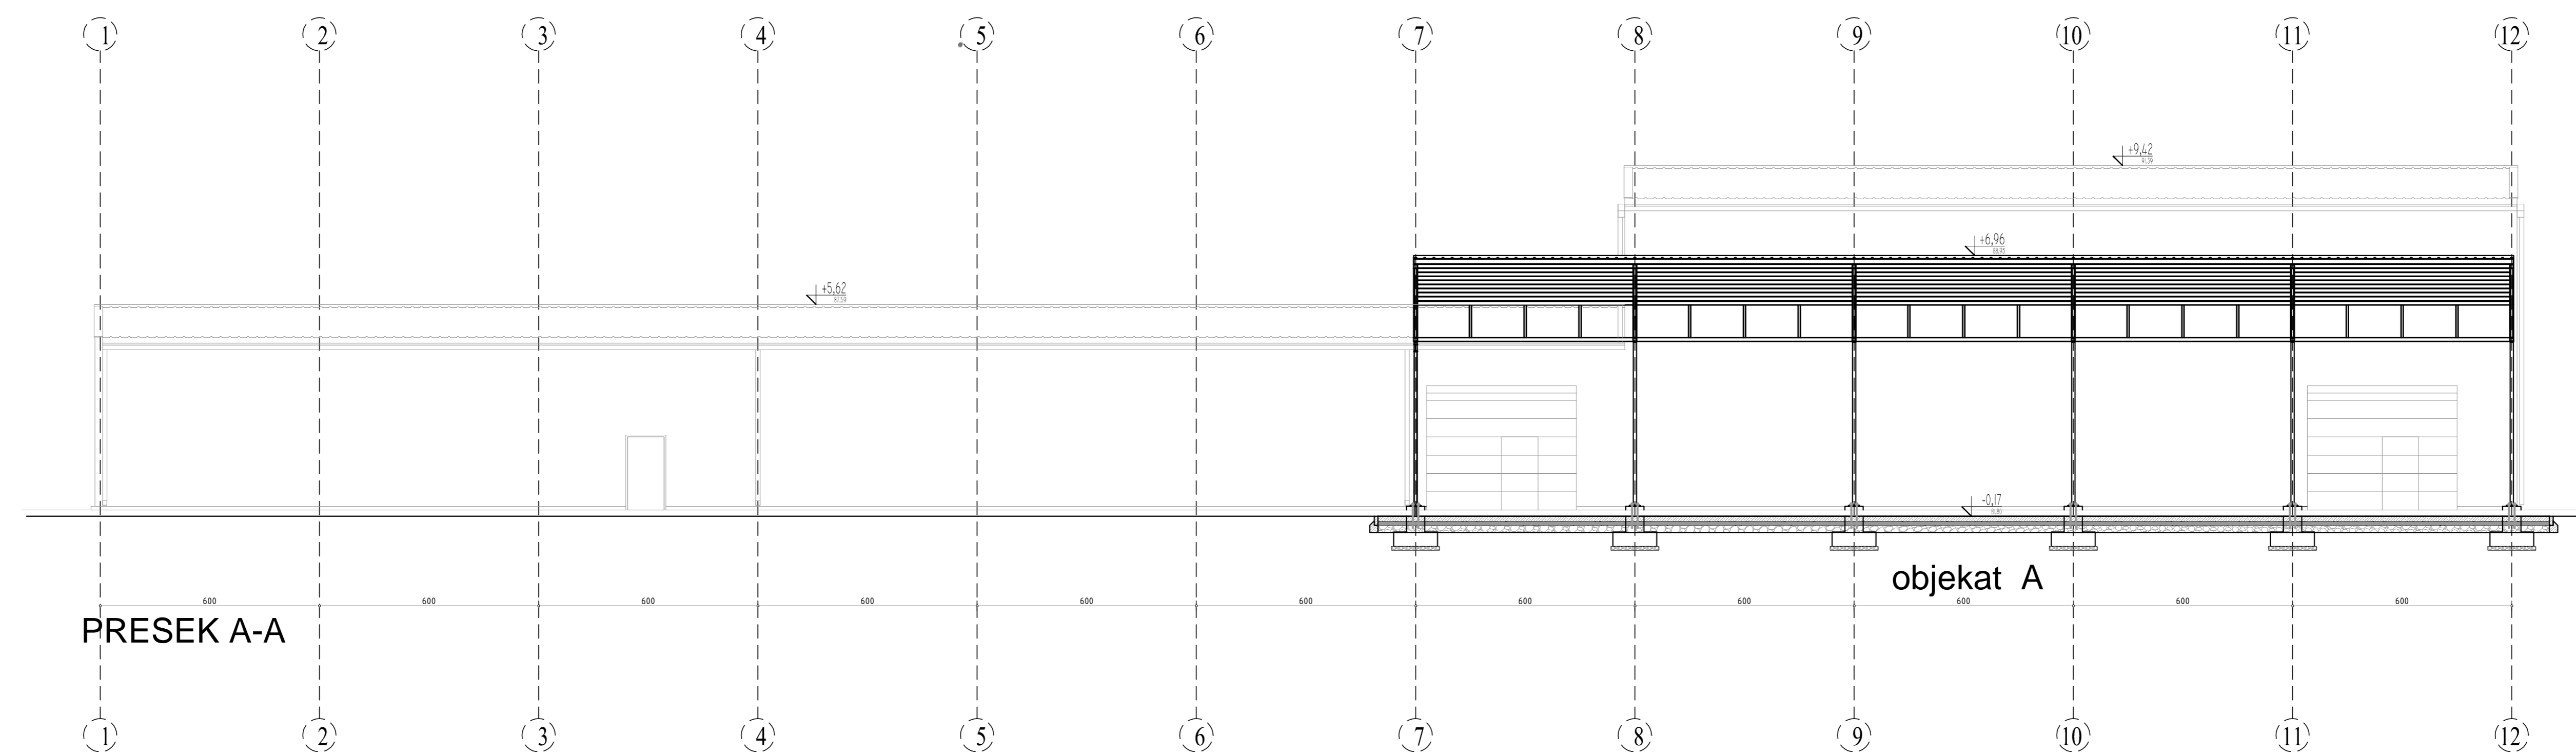

PRESEK A-A

R=1:200 95x59,4

 <b>MONT METAL SN doo</b> PROJEKTOVANJE IZ OBLASTI INŽENJERSTVA I ARHITEKTURE		investitor	"Flammat" doo Beograd, Dimitrija Tucovicita 52
glavni projektant <b>Milorad Cirić, dipl.inž.arh.</b>		objekat	Izgradnja manipulative nadstrešnice iznad utovarnog - istovarnog platforma P+0
odgovorni projektant <b>Aleksandar Radulović, dipl.inž.arh.</b>		lokacija	Jezerska bb, Bela Crkva
projektant <b>Ivan Cirić, dipl.inž.arh.</b>		vrsta projekta	URBANISTIČKI PROJEKAT
detalj 03.3/2017		datum	mart 2017.
broj lista <b>5</b>		skala	1:100